





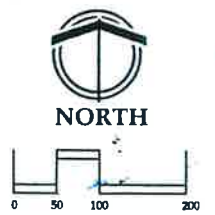

OFFICE
COPY

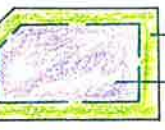

- Legend
-  Lot
 -  Building Envelope
 -  Existing Tree Masses


MERIDIAN LAKE MEADOWS
FINAL PLAT

DRAWN MH
CHECKED MB
JOB NO. 1624
DATE 12-17-95
REVISIONS:

SHEET NO. 101

CIAVONNE & ASSOCIATES, INC.
SIE PLANNING & LANDSCAPE ARCHITECTURE
844 GRAND AVE., #1,
GRAND JUNCTION, CO.
303-241-0745
FAX 303-241-0765
81501

Gunnison National Forest

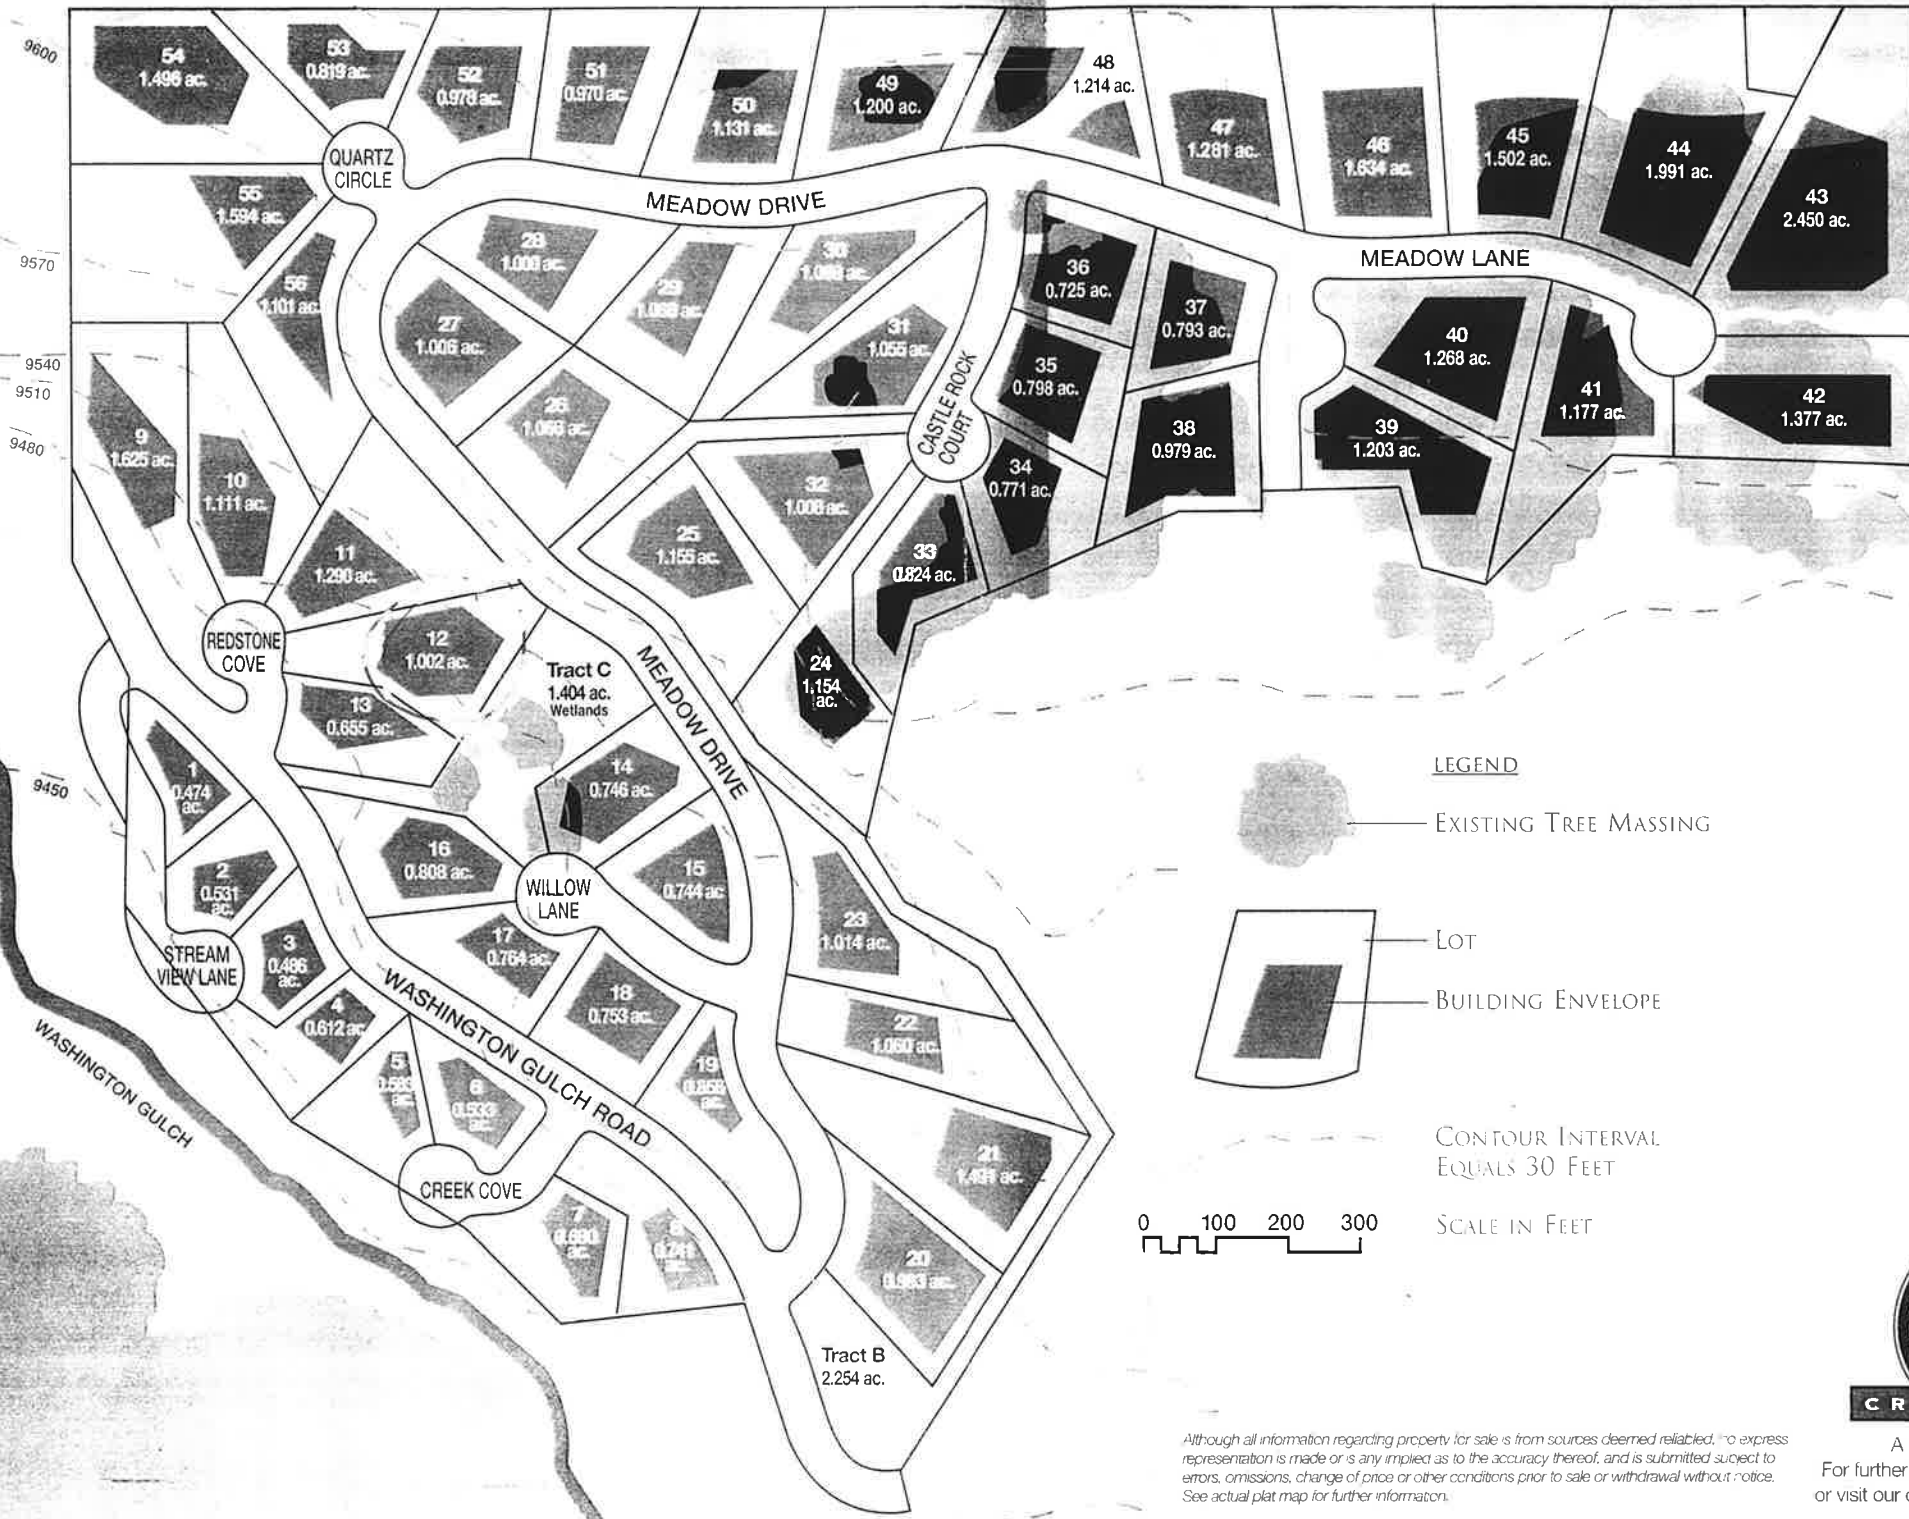

LEGEND


EXISTING TREE MASSING

LOT

BUILDING ENVELOPE

CONTOUR INTERVAL
EQUALS 30 FEET

SCALE IN FEET

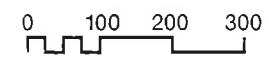

Although all information regarding property for sale is from sources deemed reliable, no express representation is made or is any implied as to the accuracy thereof, and is submitted subject to errors, omissions, change of price or other conditions prior to sale or withdrawal without notice. See actual plat map for further information.

A Gallin Company Development
For further information please call (970) 349-7000
or visit our office at 412 Elk Avenue, Crested Butte.